



LOCKER ROOM FOUNDATION PLAN $\frac{1}{8}'' = 1'-0''$

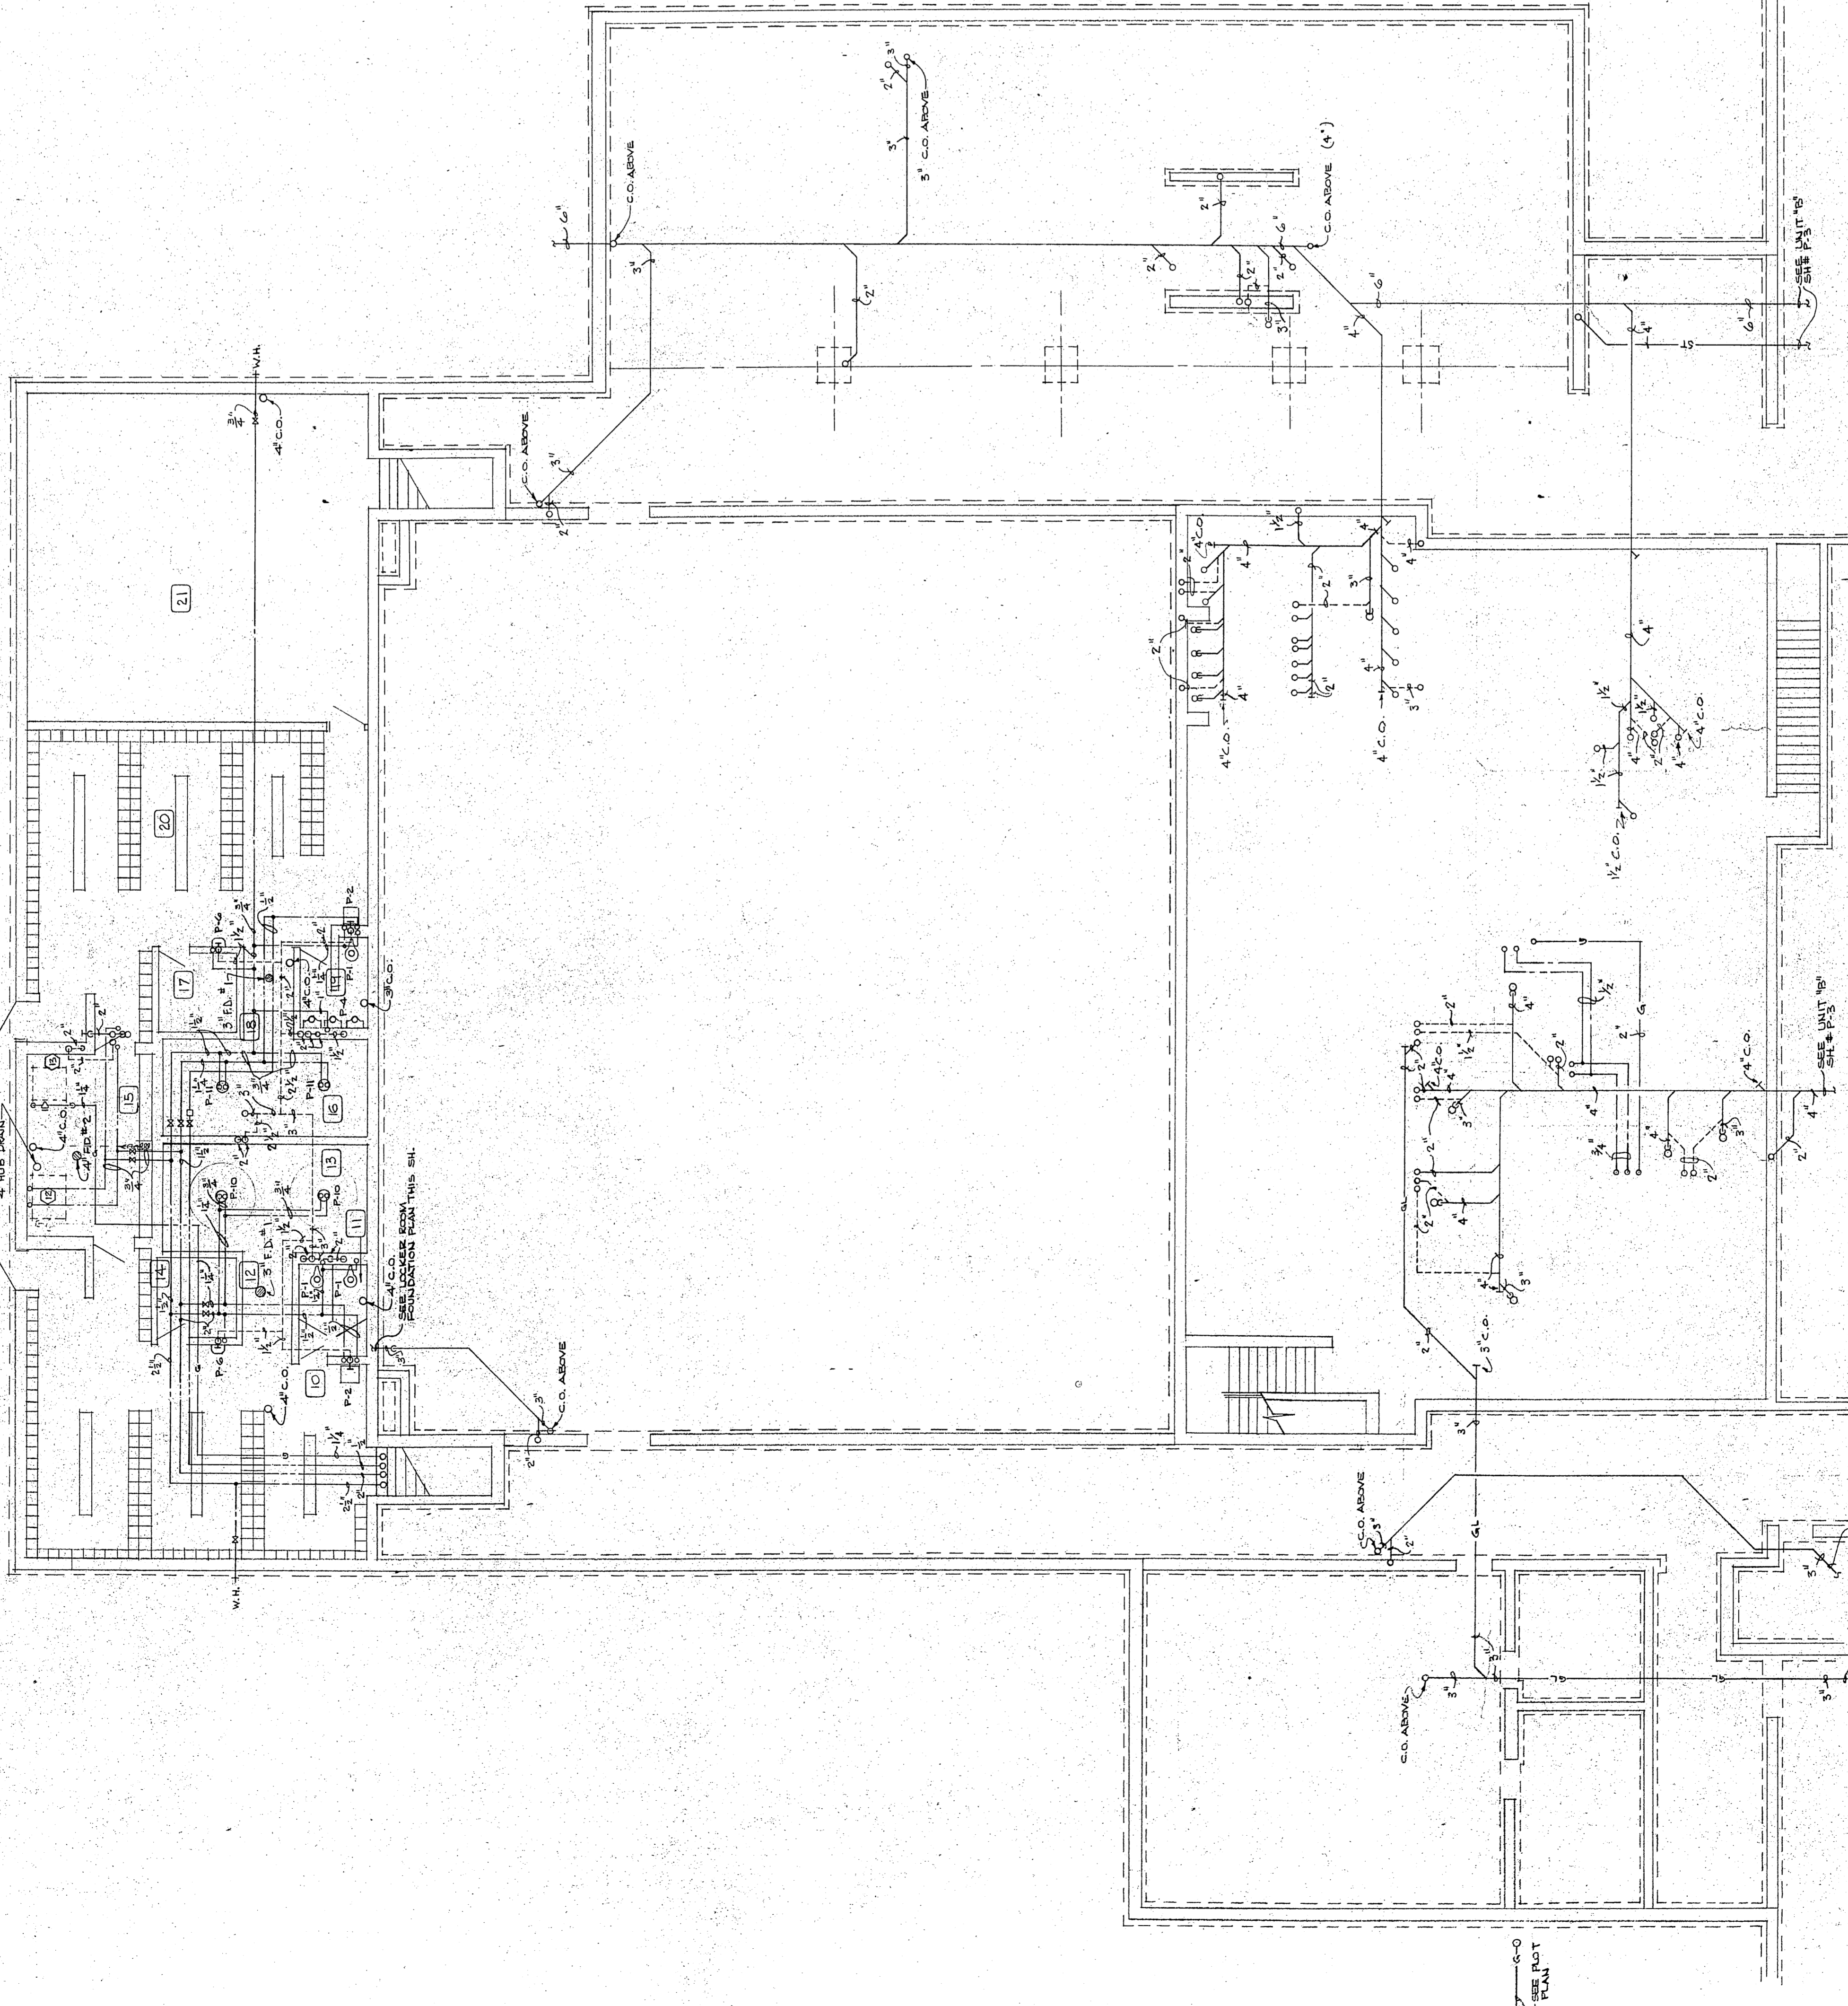

FOUNDATION PLAN UNIT A $\frac{1}{8}'' = 1'-0''$

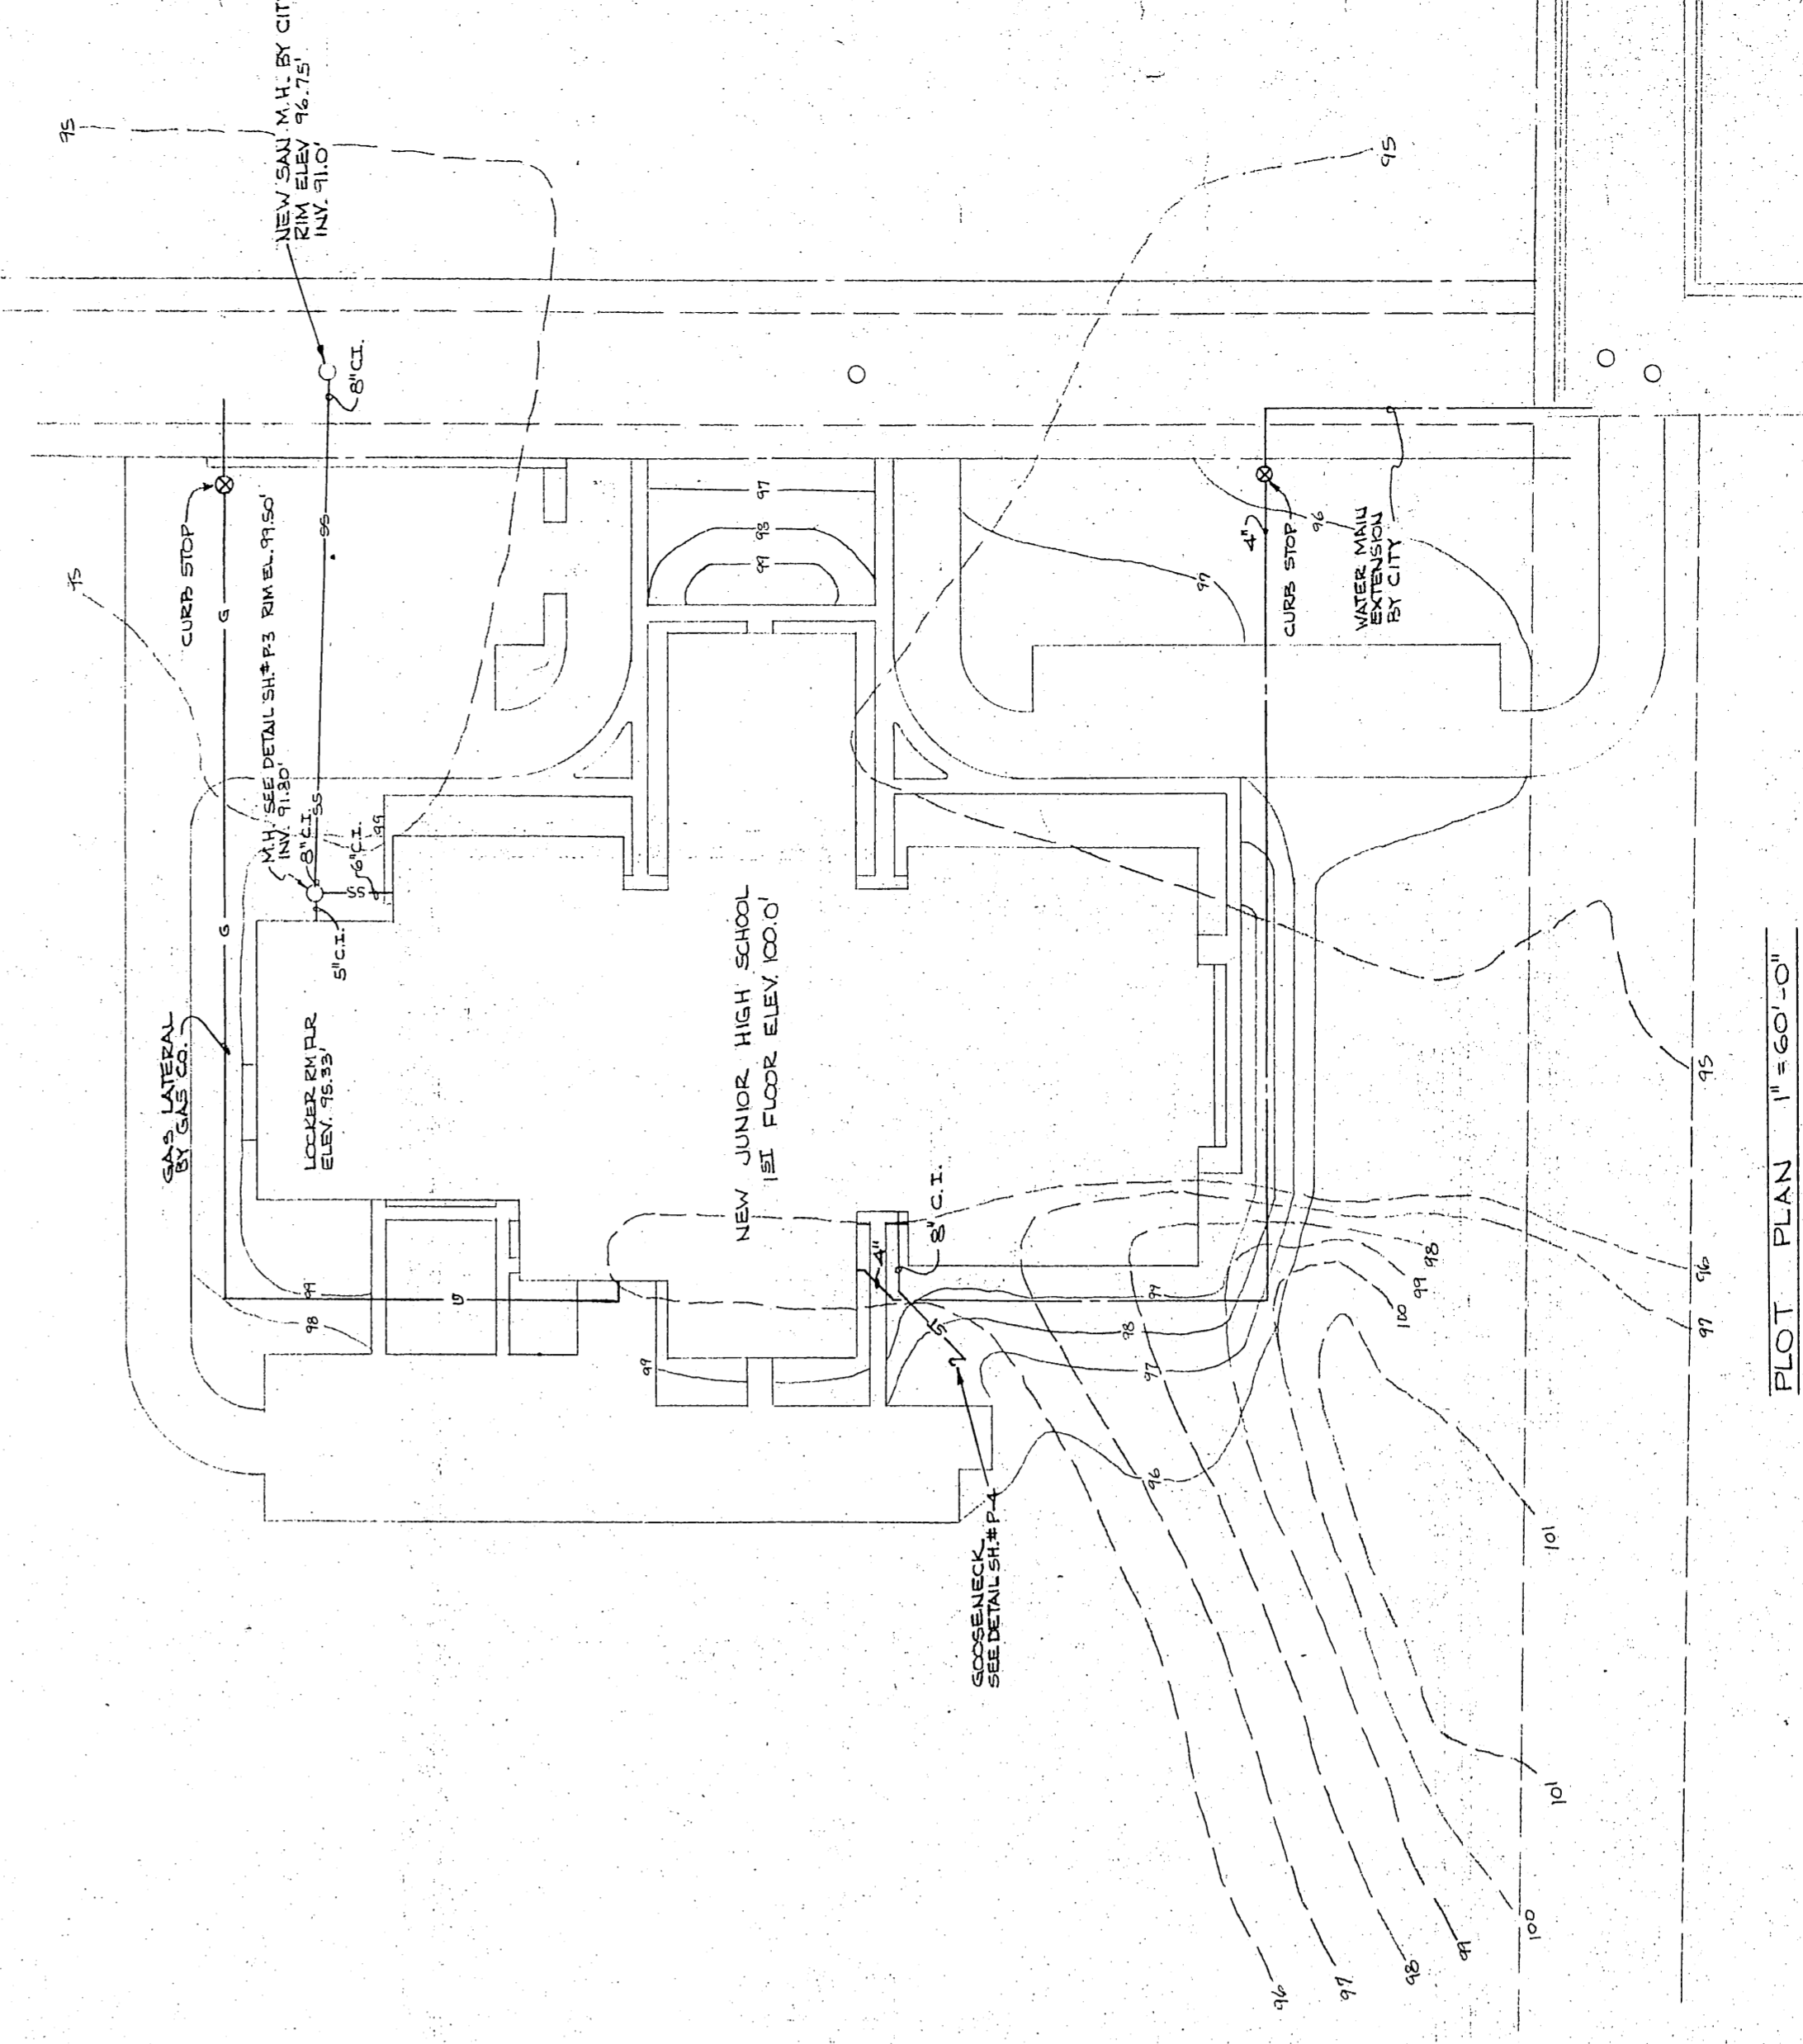

PLOT PLAN $1'' = 50'-0''$